


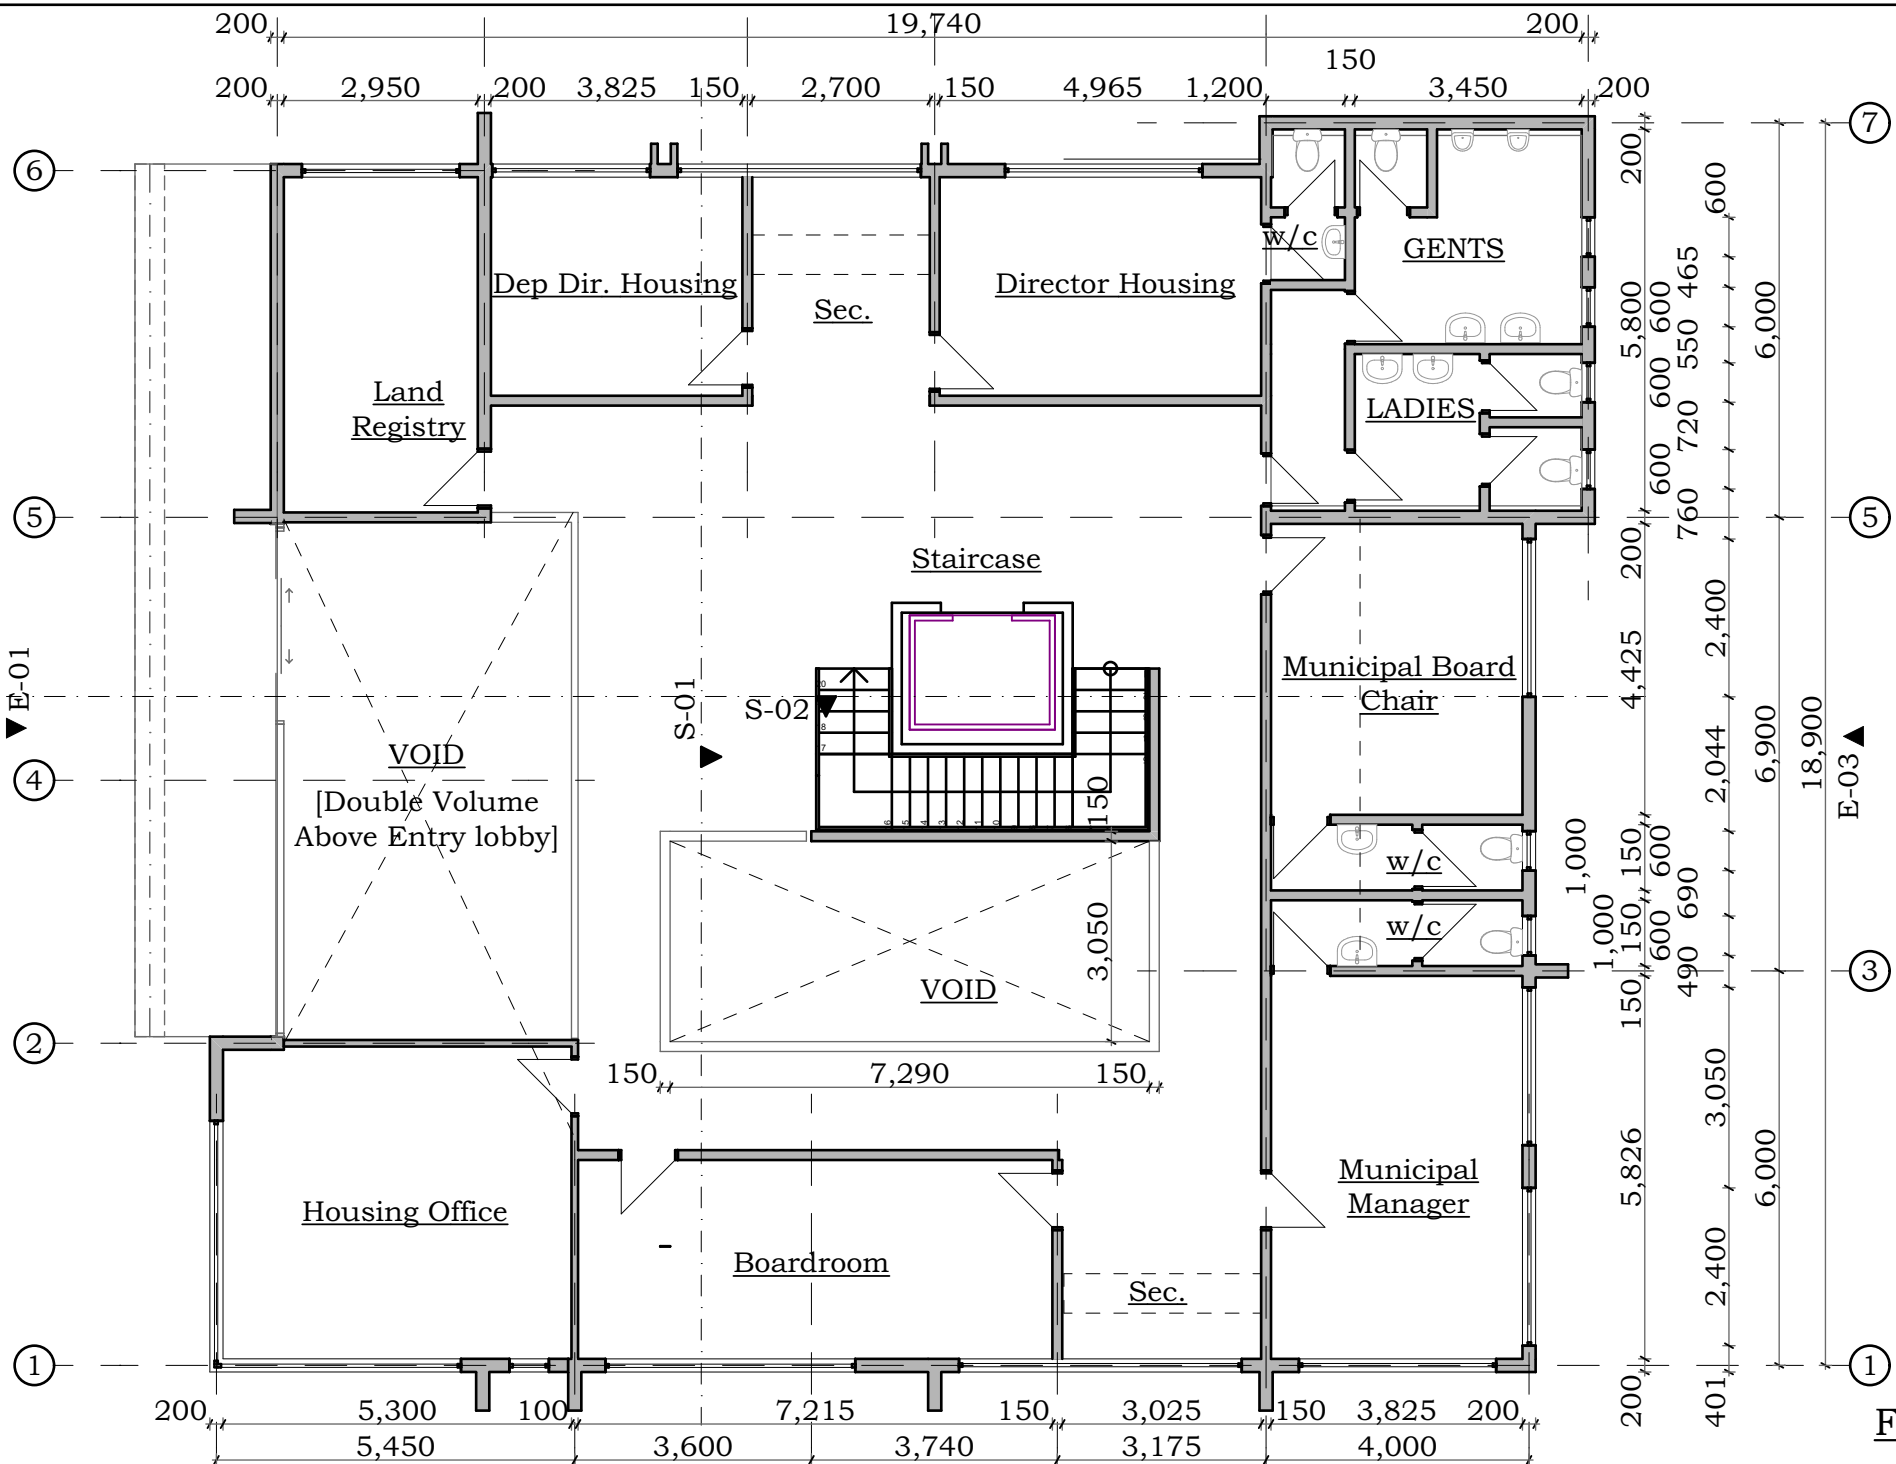


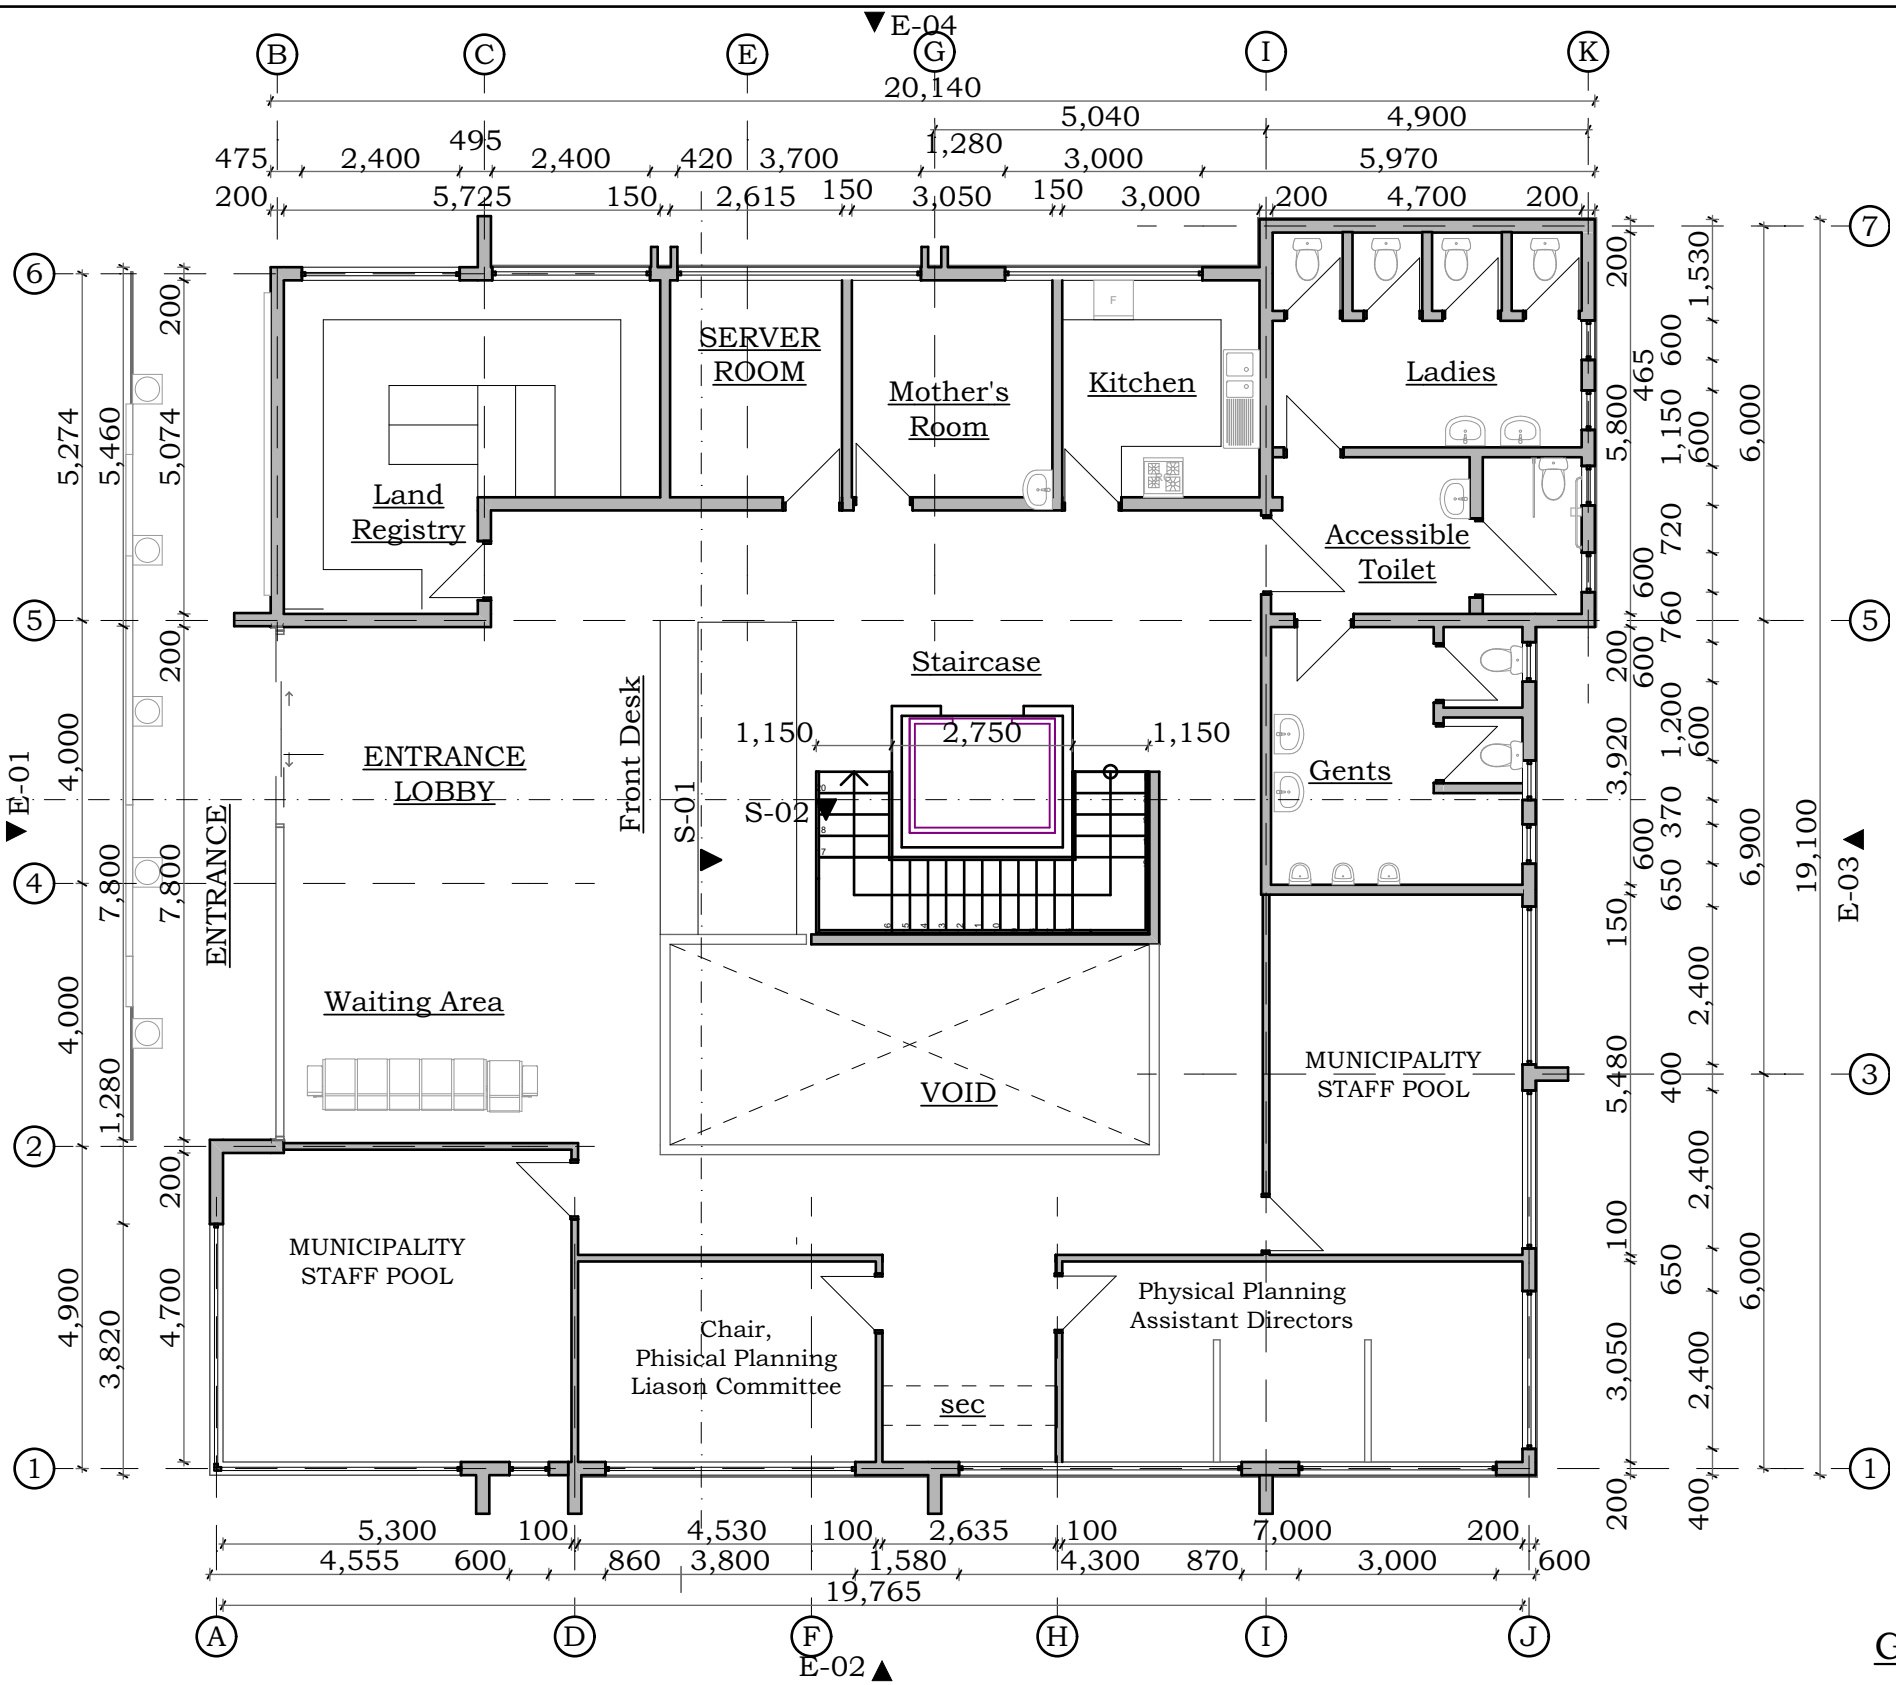

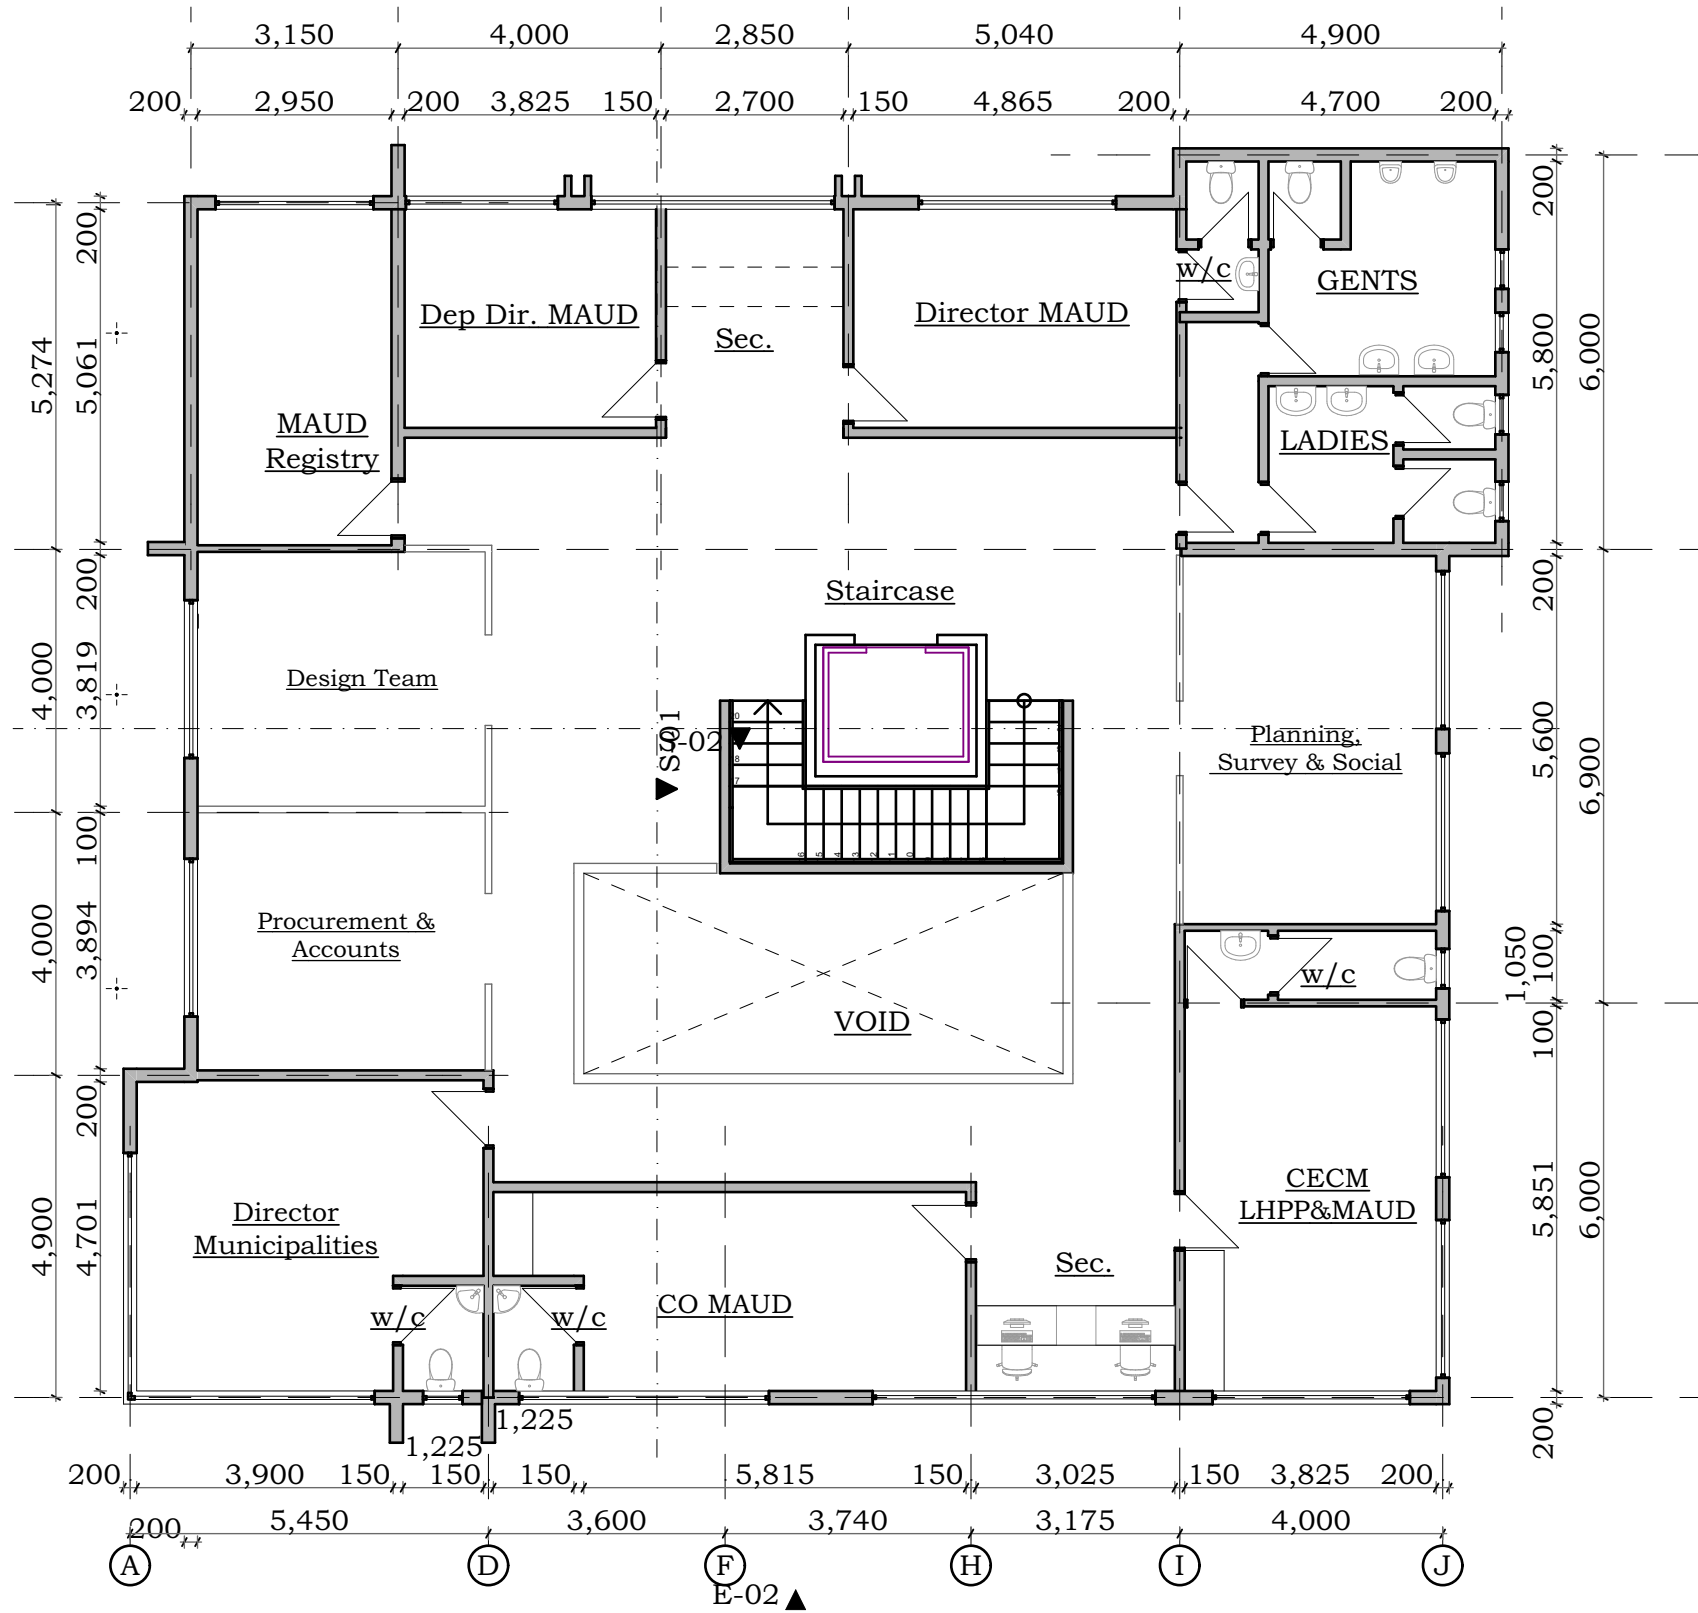

SECOND FLOOR PLAN



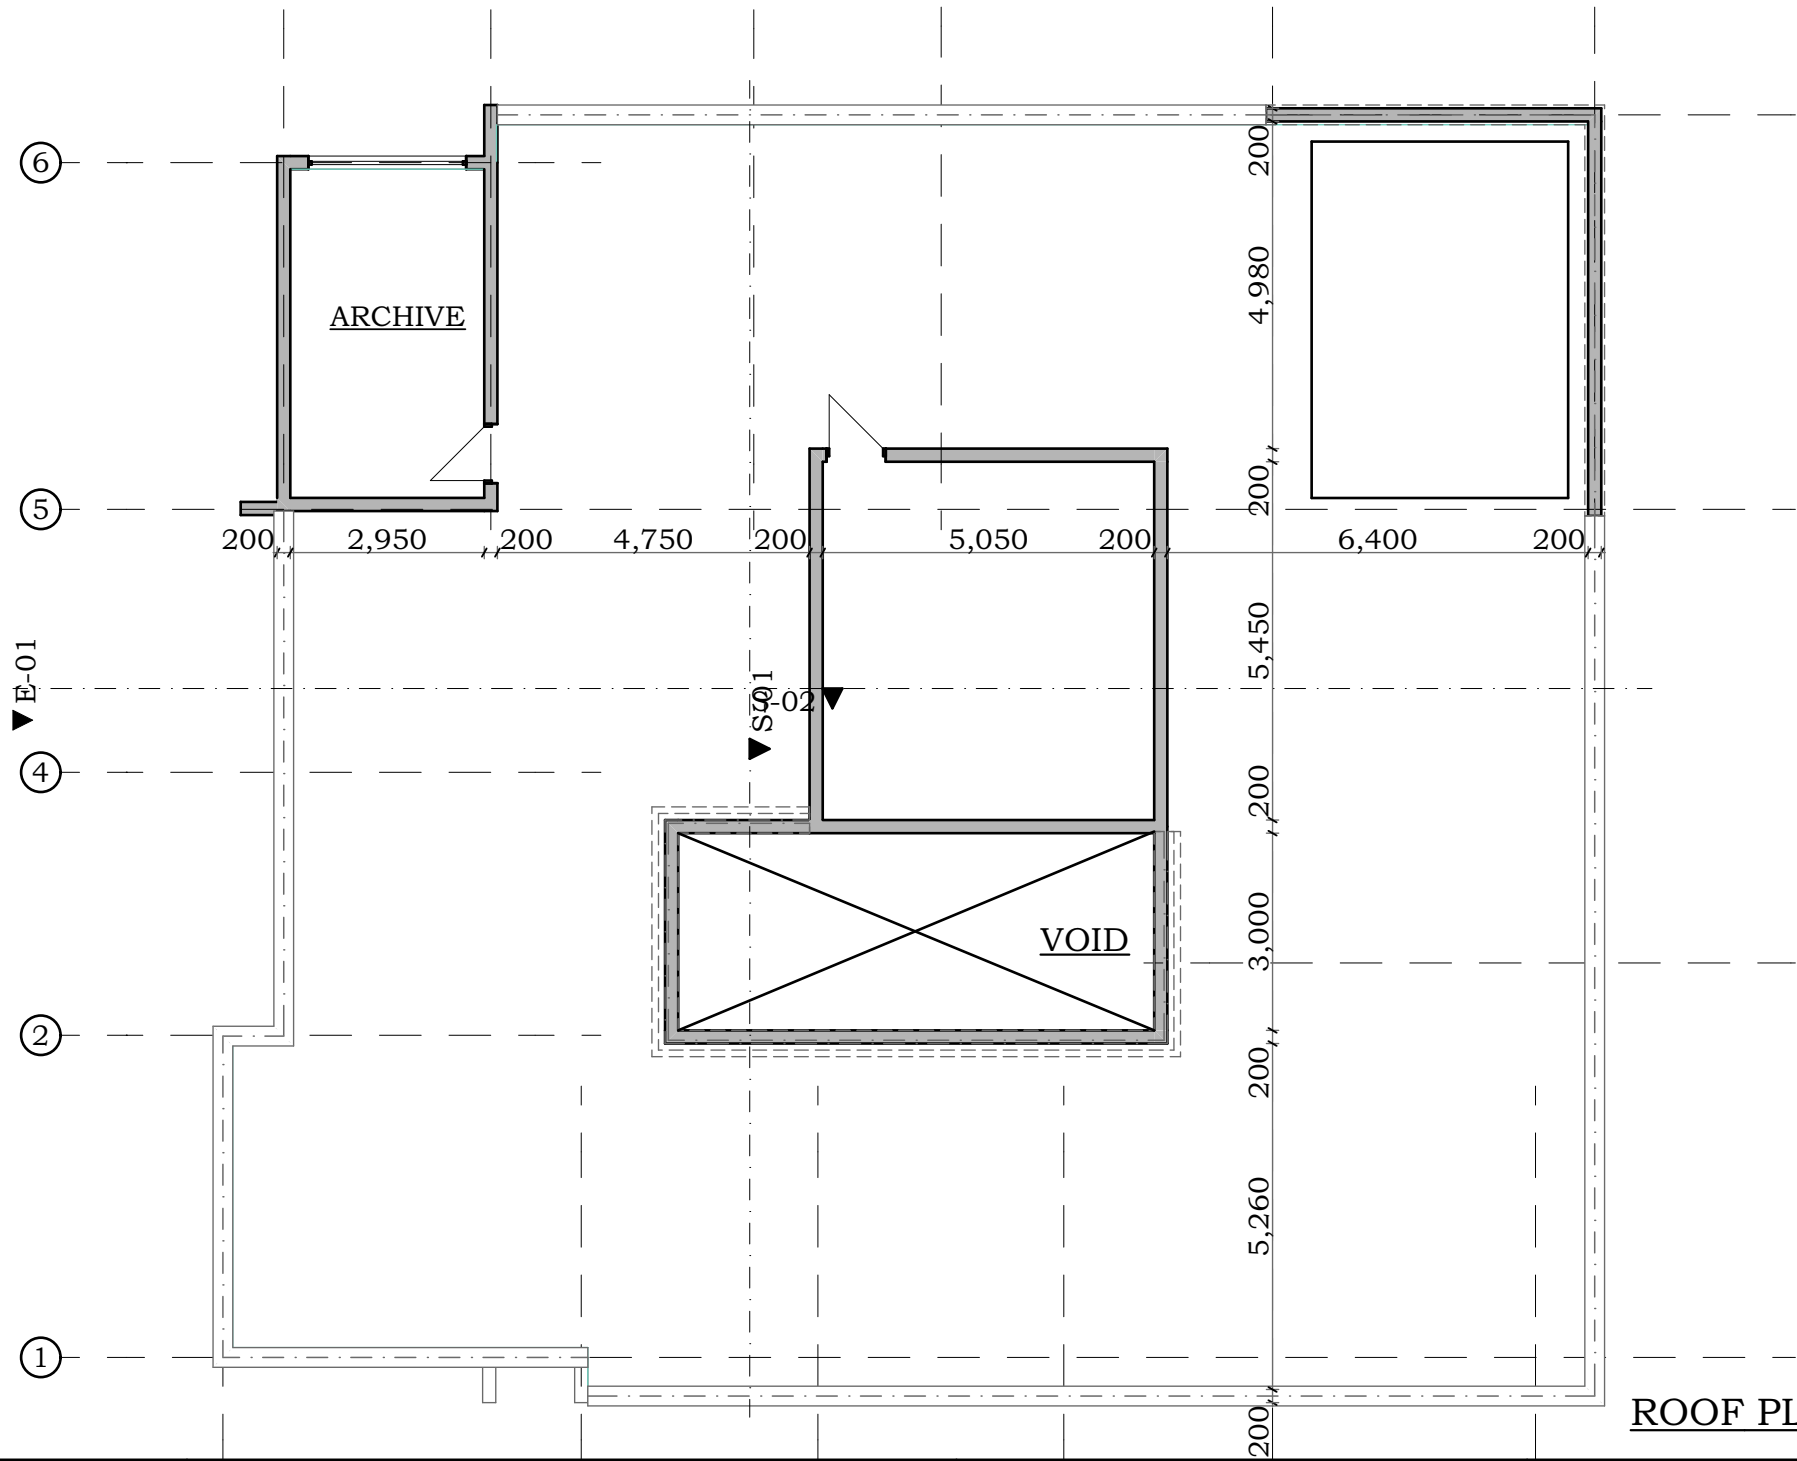


ROOF PLAN


Proposal By:
MAUD Design Team

PROPOSED KIAMBU COUNTY
MUNICIPALITY OFFICES


DRAFT 02 MARCH 2024

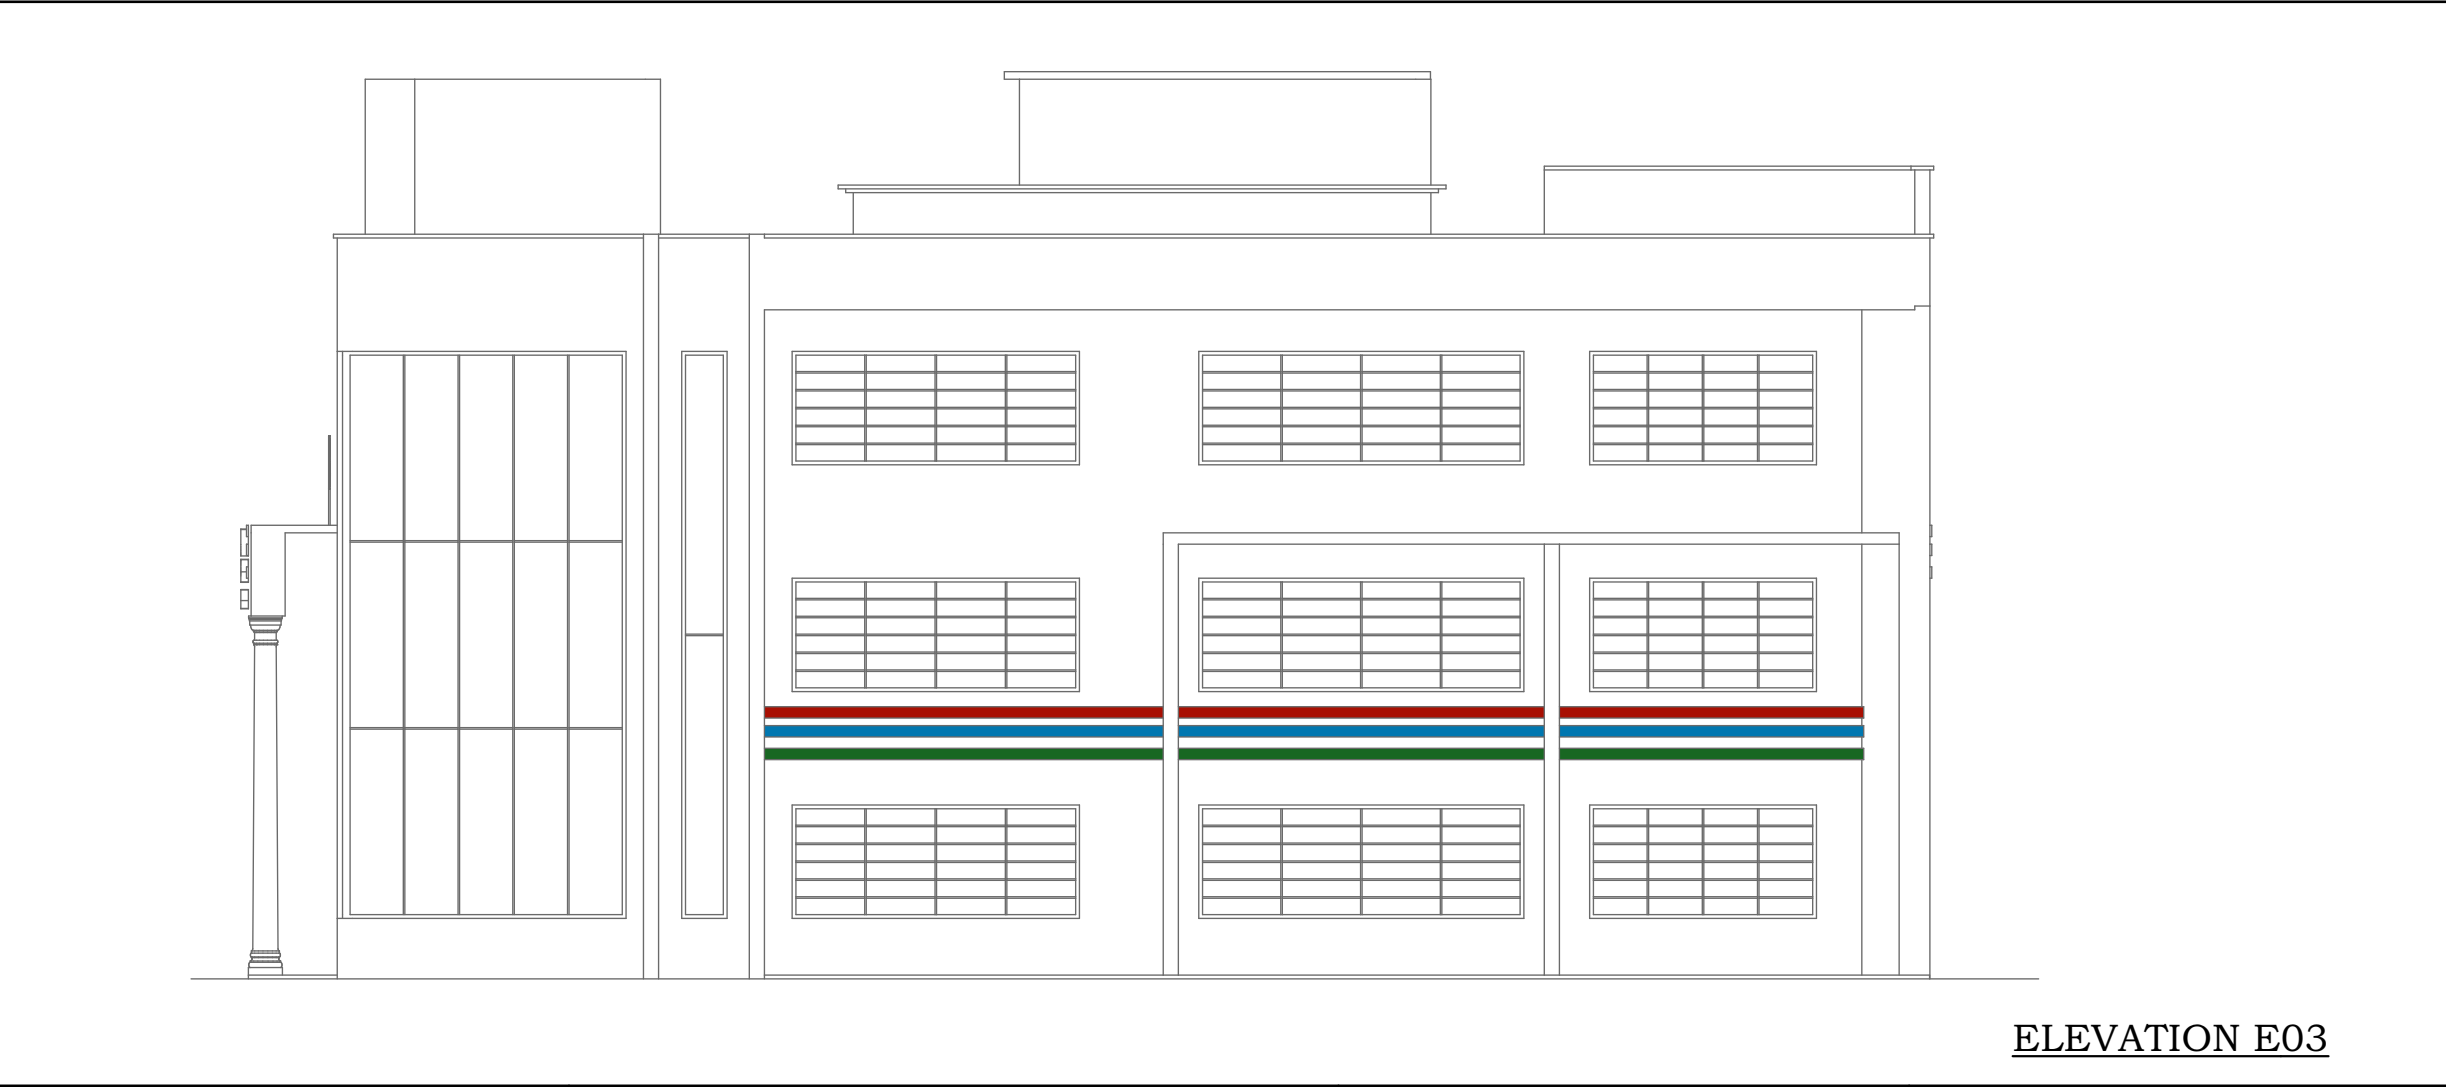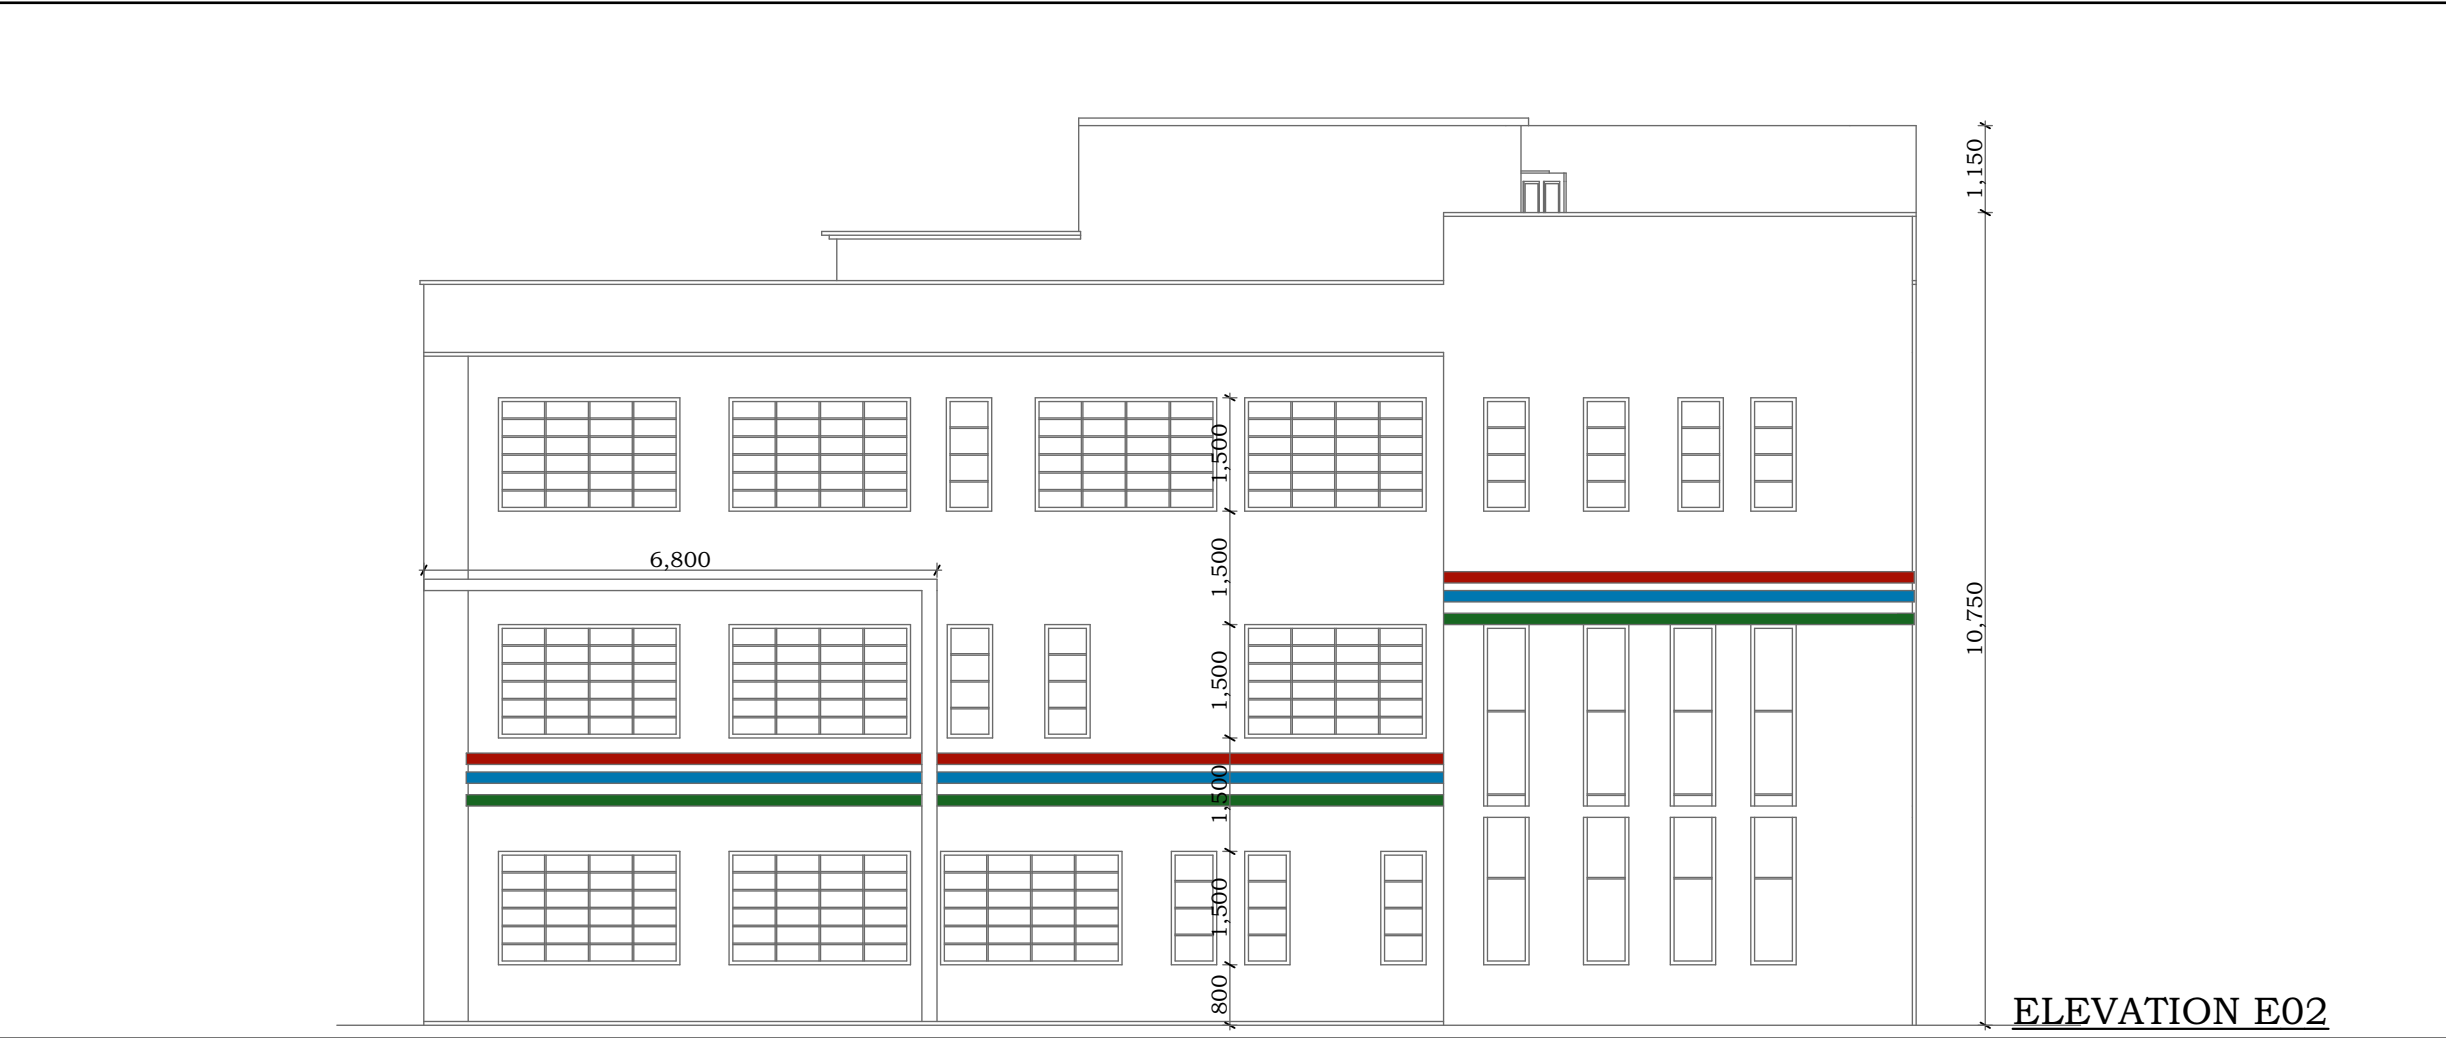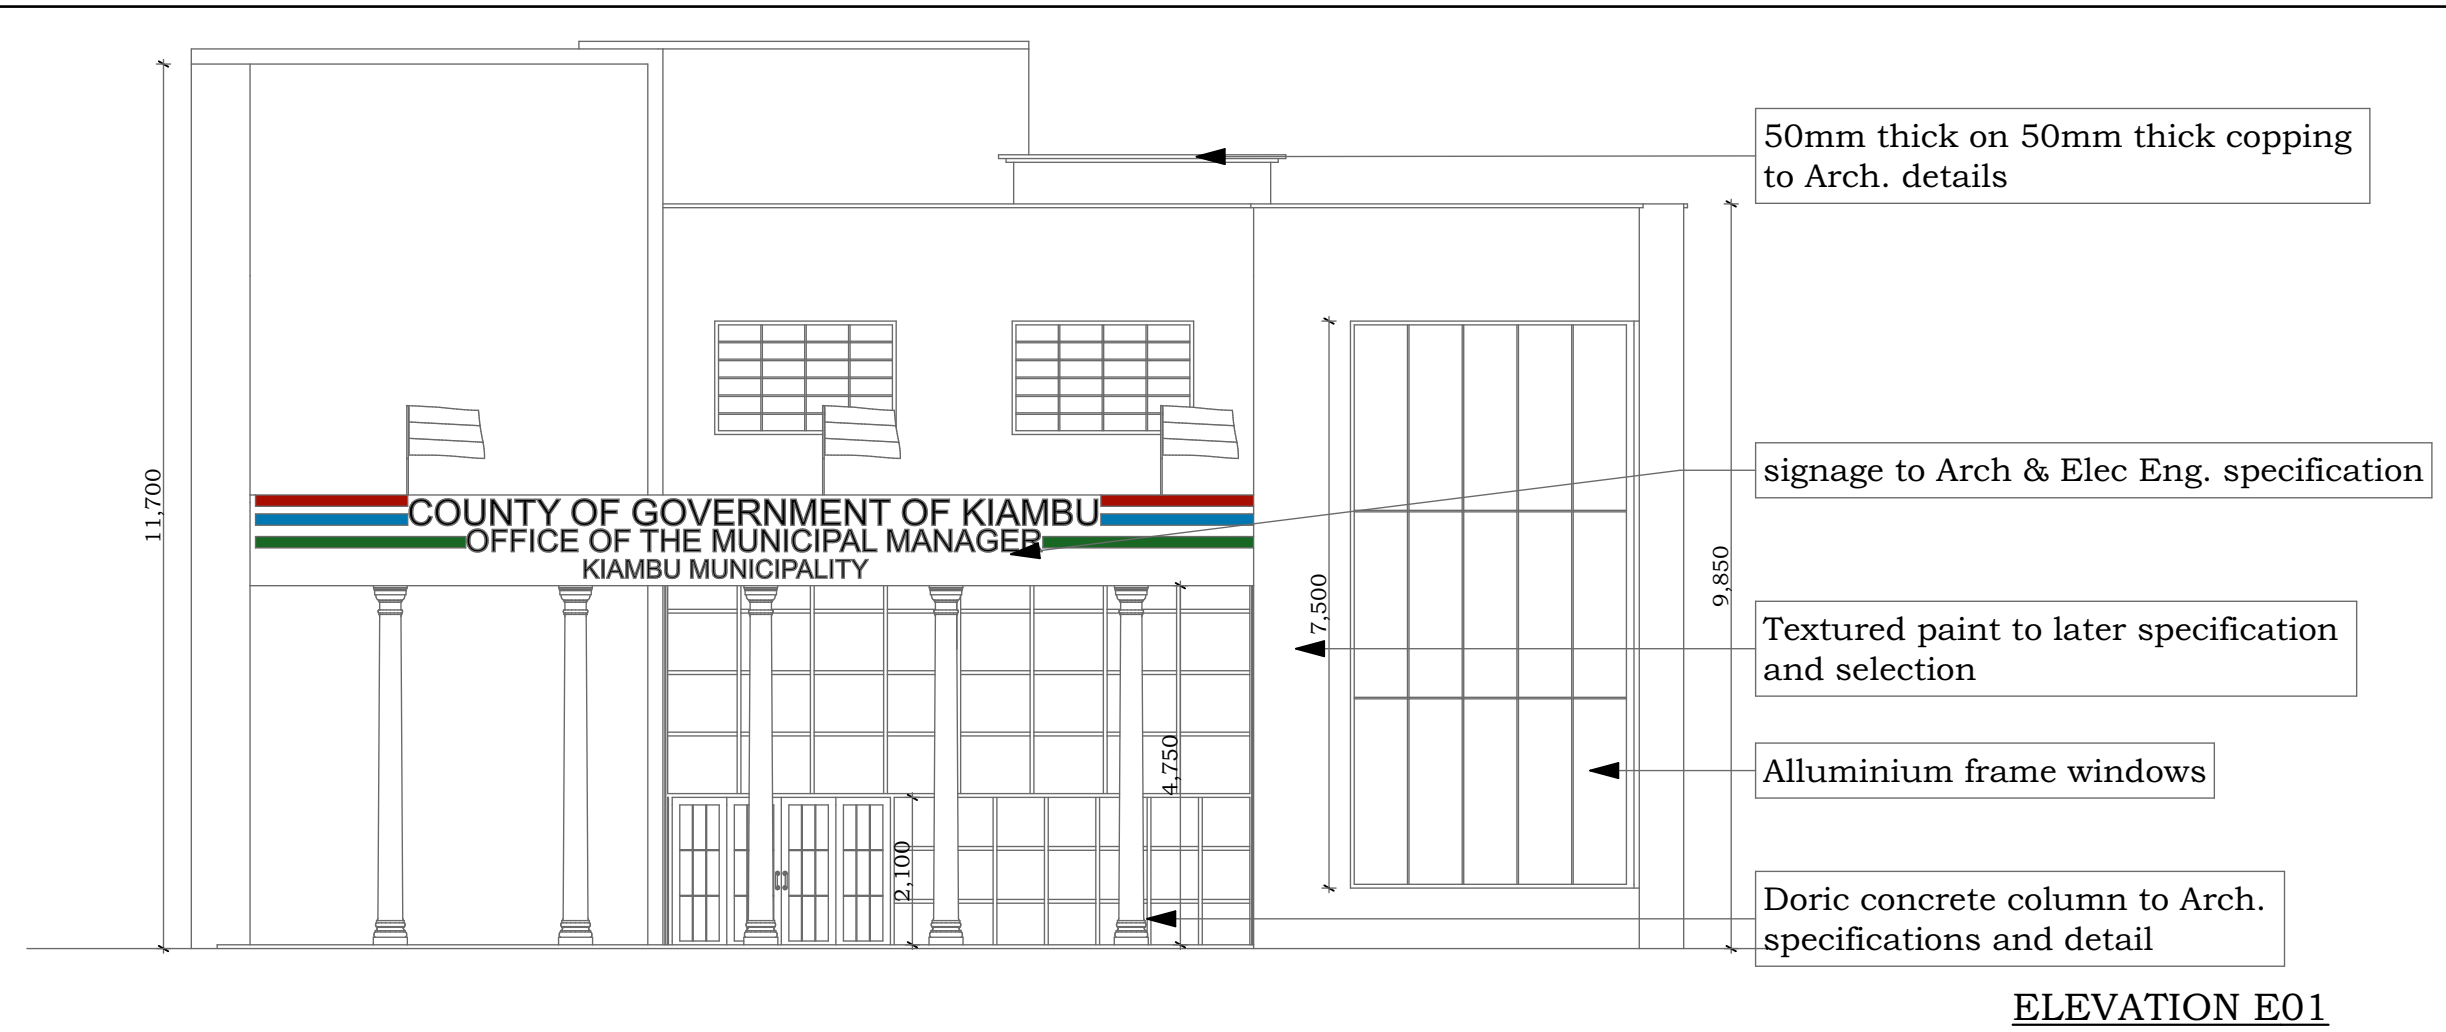

Proposal By: MAUD Design Team	PROPOSED KIAMBU COUNTY MUNICIPALITY OFFICES	DRAFT 02 MARCH 2024	
----------------------------------	--	---------------------	--

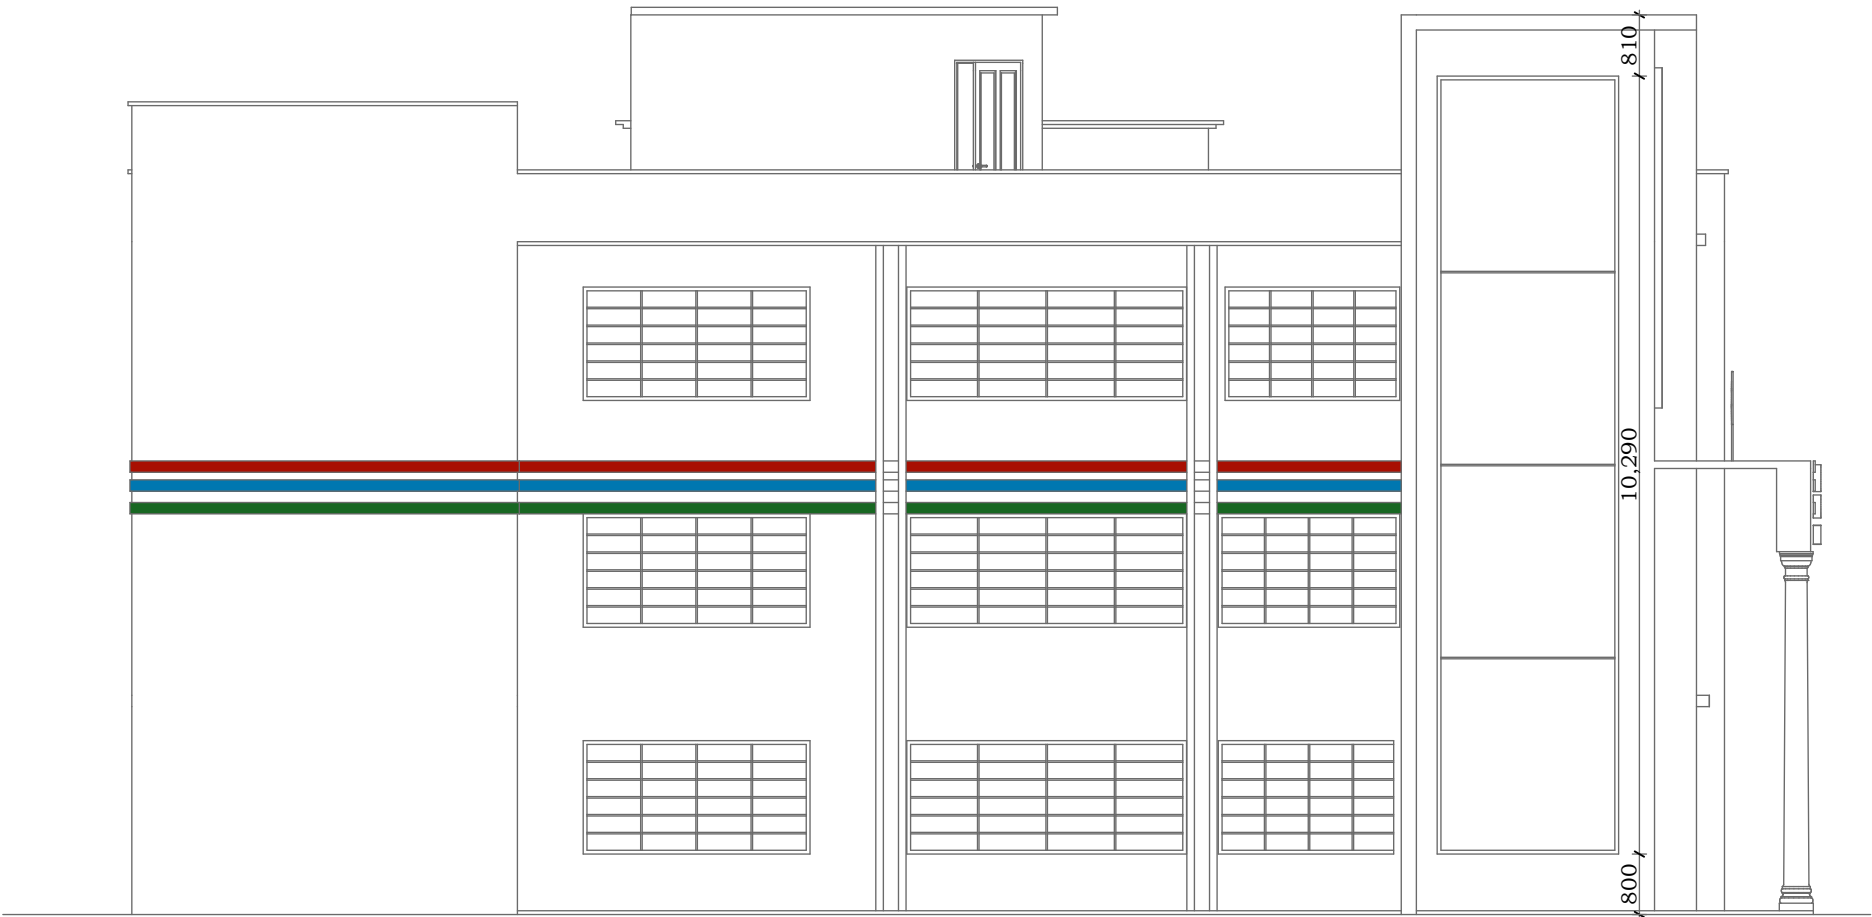

ELEVATION E04

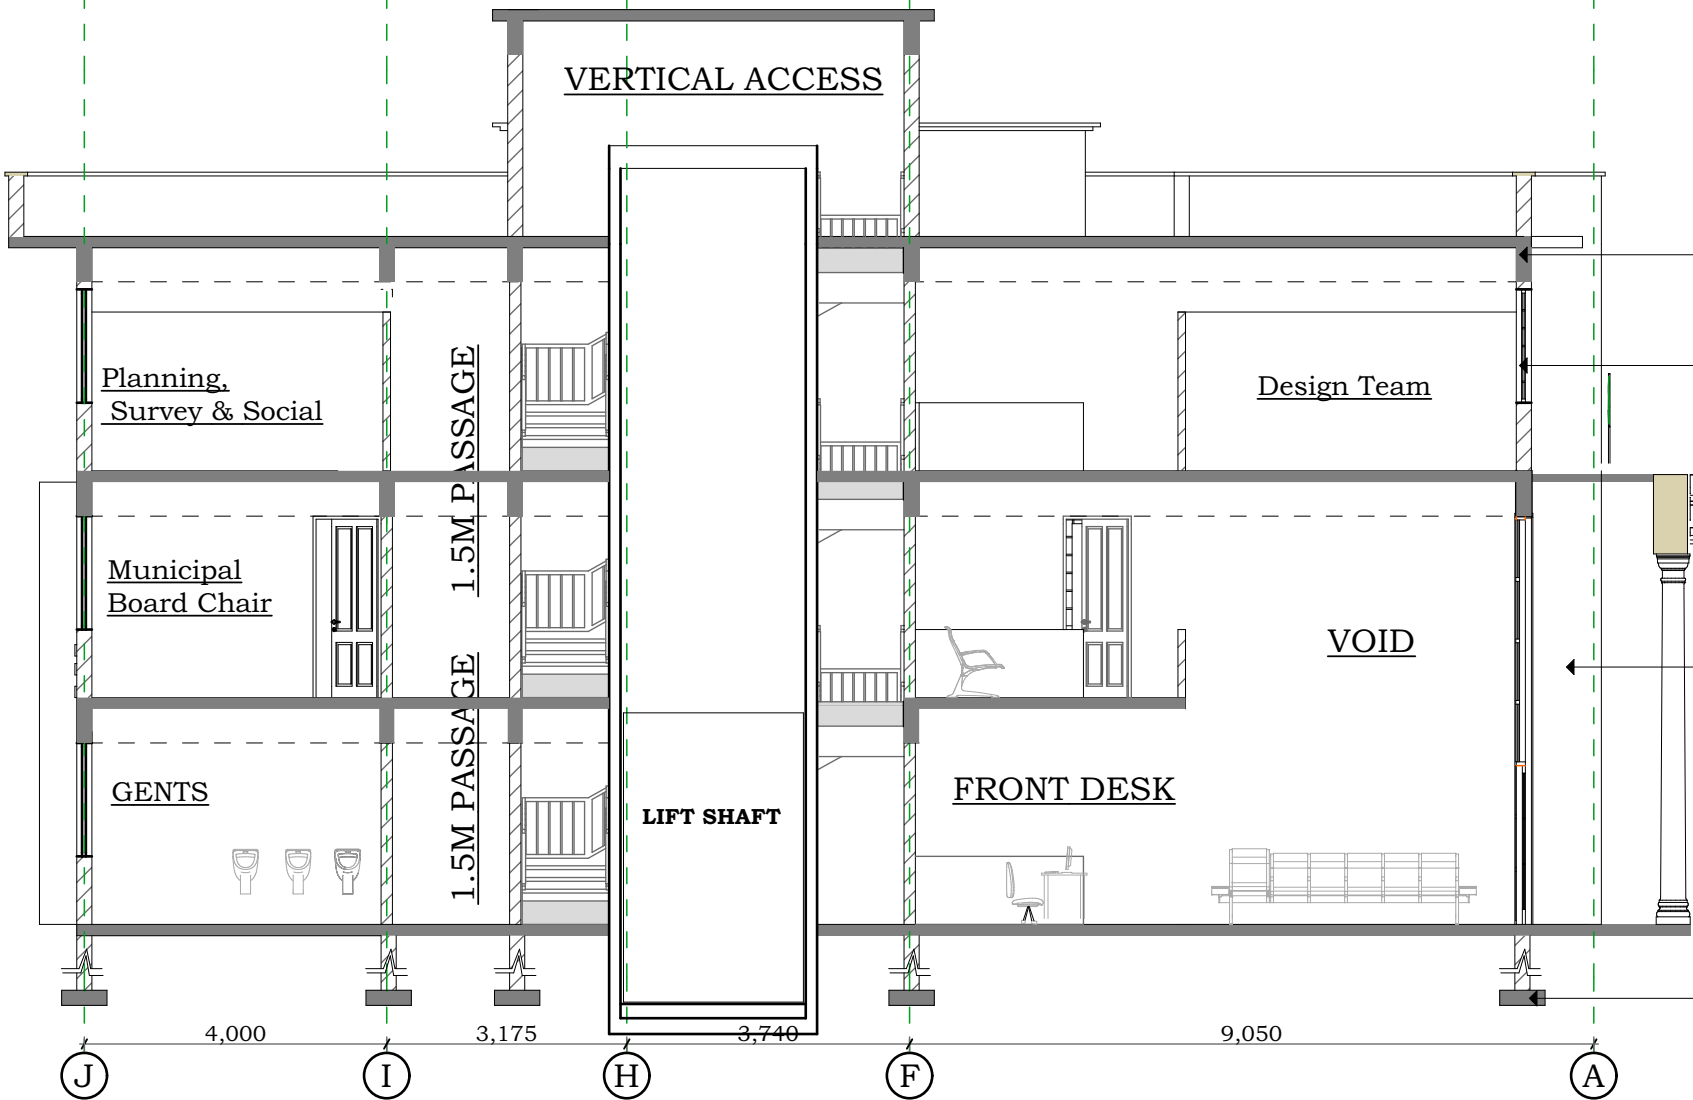


BEAM SPECS
450mm x 200mm R.C beam to
S.E details

DOOR & WINDOW SPECS
prefabricated aluminium casement
windows with permanent
ventilation where specified.
Door and window schedules to
architects approval.

WALL SPECS
200/150 and 100mm thick
MACHINE CUT natural
stone wall with 1:3 cement/sand
mortar joints,
hoop iron for all wall less than
150mm thick
wall finish to architects approval.

FOUNDATION SPECS
All R.C foundation &
struct.elements to s.e details
Depths to be determined on site by
S.E.

SECTION S02

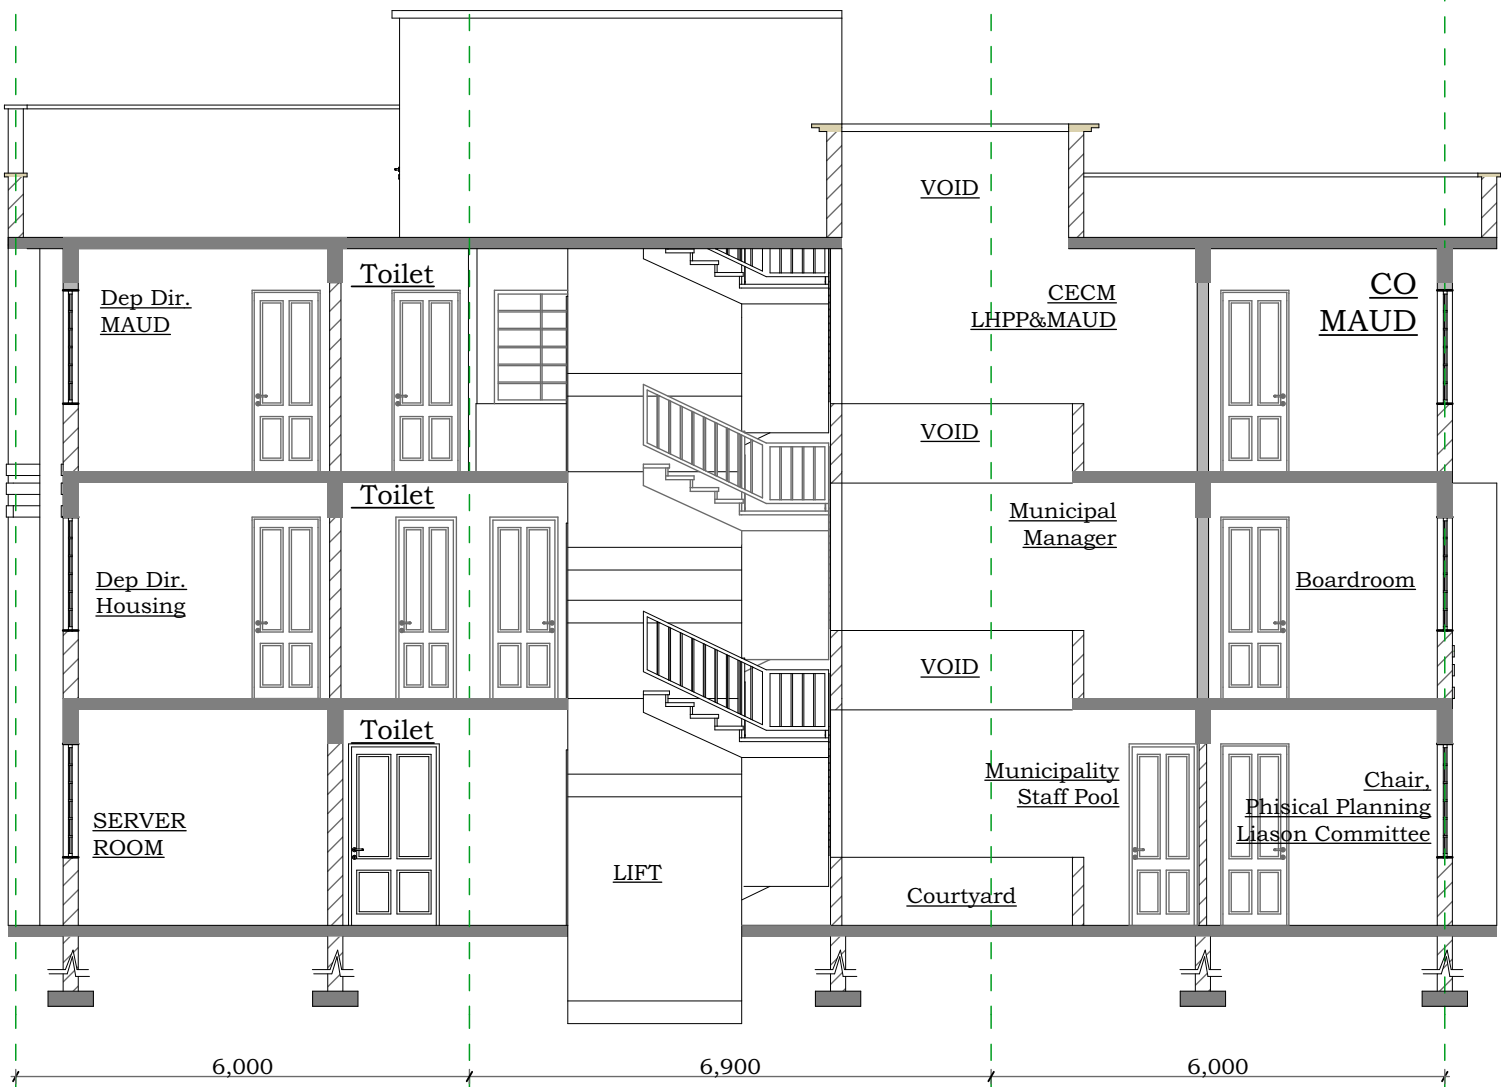

SECTION S01

Proposal By:
MAUD Design Team

PROPOSED KIAMBU COUNTY
MUNICIPALITY OFFICES

DRAFT 02 MARCH 2024