



**COUNTY GOVERNMENT OF KIAMBU**  
P.O. Box 2344-00900  
Kiambu


Client Name	Surveyed By: Mike	No.	REFERENCE
Designed By: Karanja	Drawn By: Karanja		
Checked By:			

Project Name  
**IMPROVEMENT OF THIKA TOWN ENTRANCE - GARSSA ROAD JUNCTION AT GATTU AND KENYATTA ROAD**

Drawing Title  
**LONGITUDINAL PROFILE ALONG LHS ROAD EDGE SHEET 2 OF 5**

Consultant  
**DEPARTMENT OF ROADS, TRANSPORT, PUBLIC WORKS & UTILITIES**  
P.O. Box 2344-00900  
Kiambu

Designed By: Karanja  
Checked By: Karanja  
Drawing No. 13.  
Scale : 1:1000

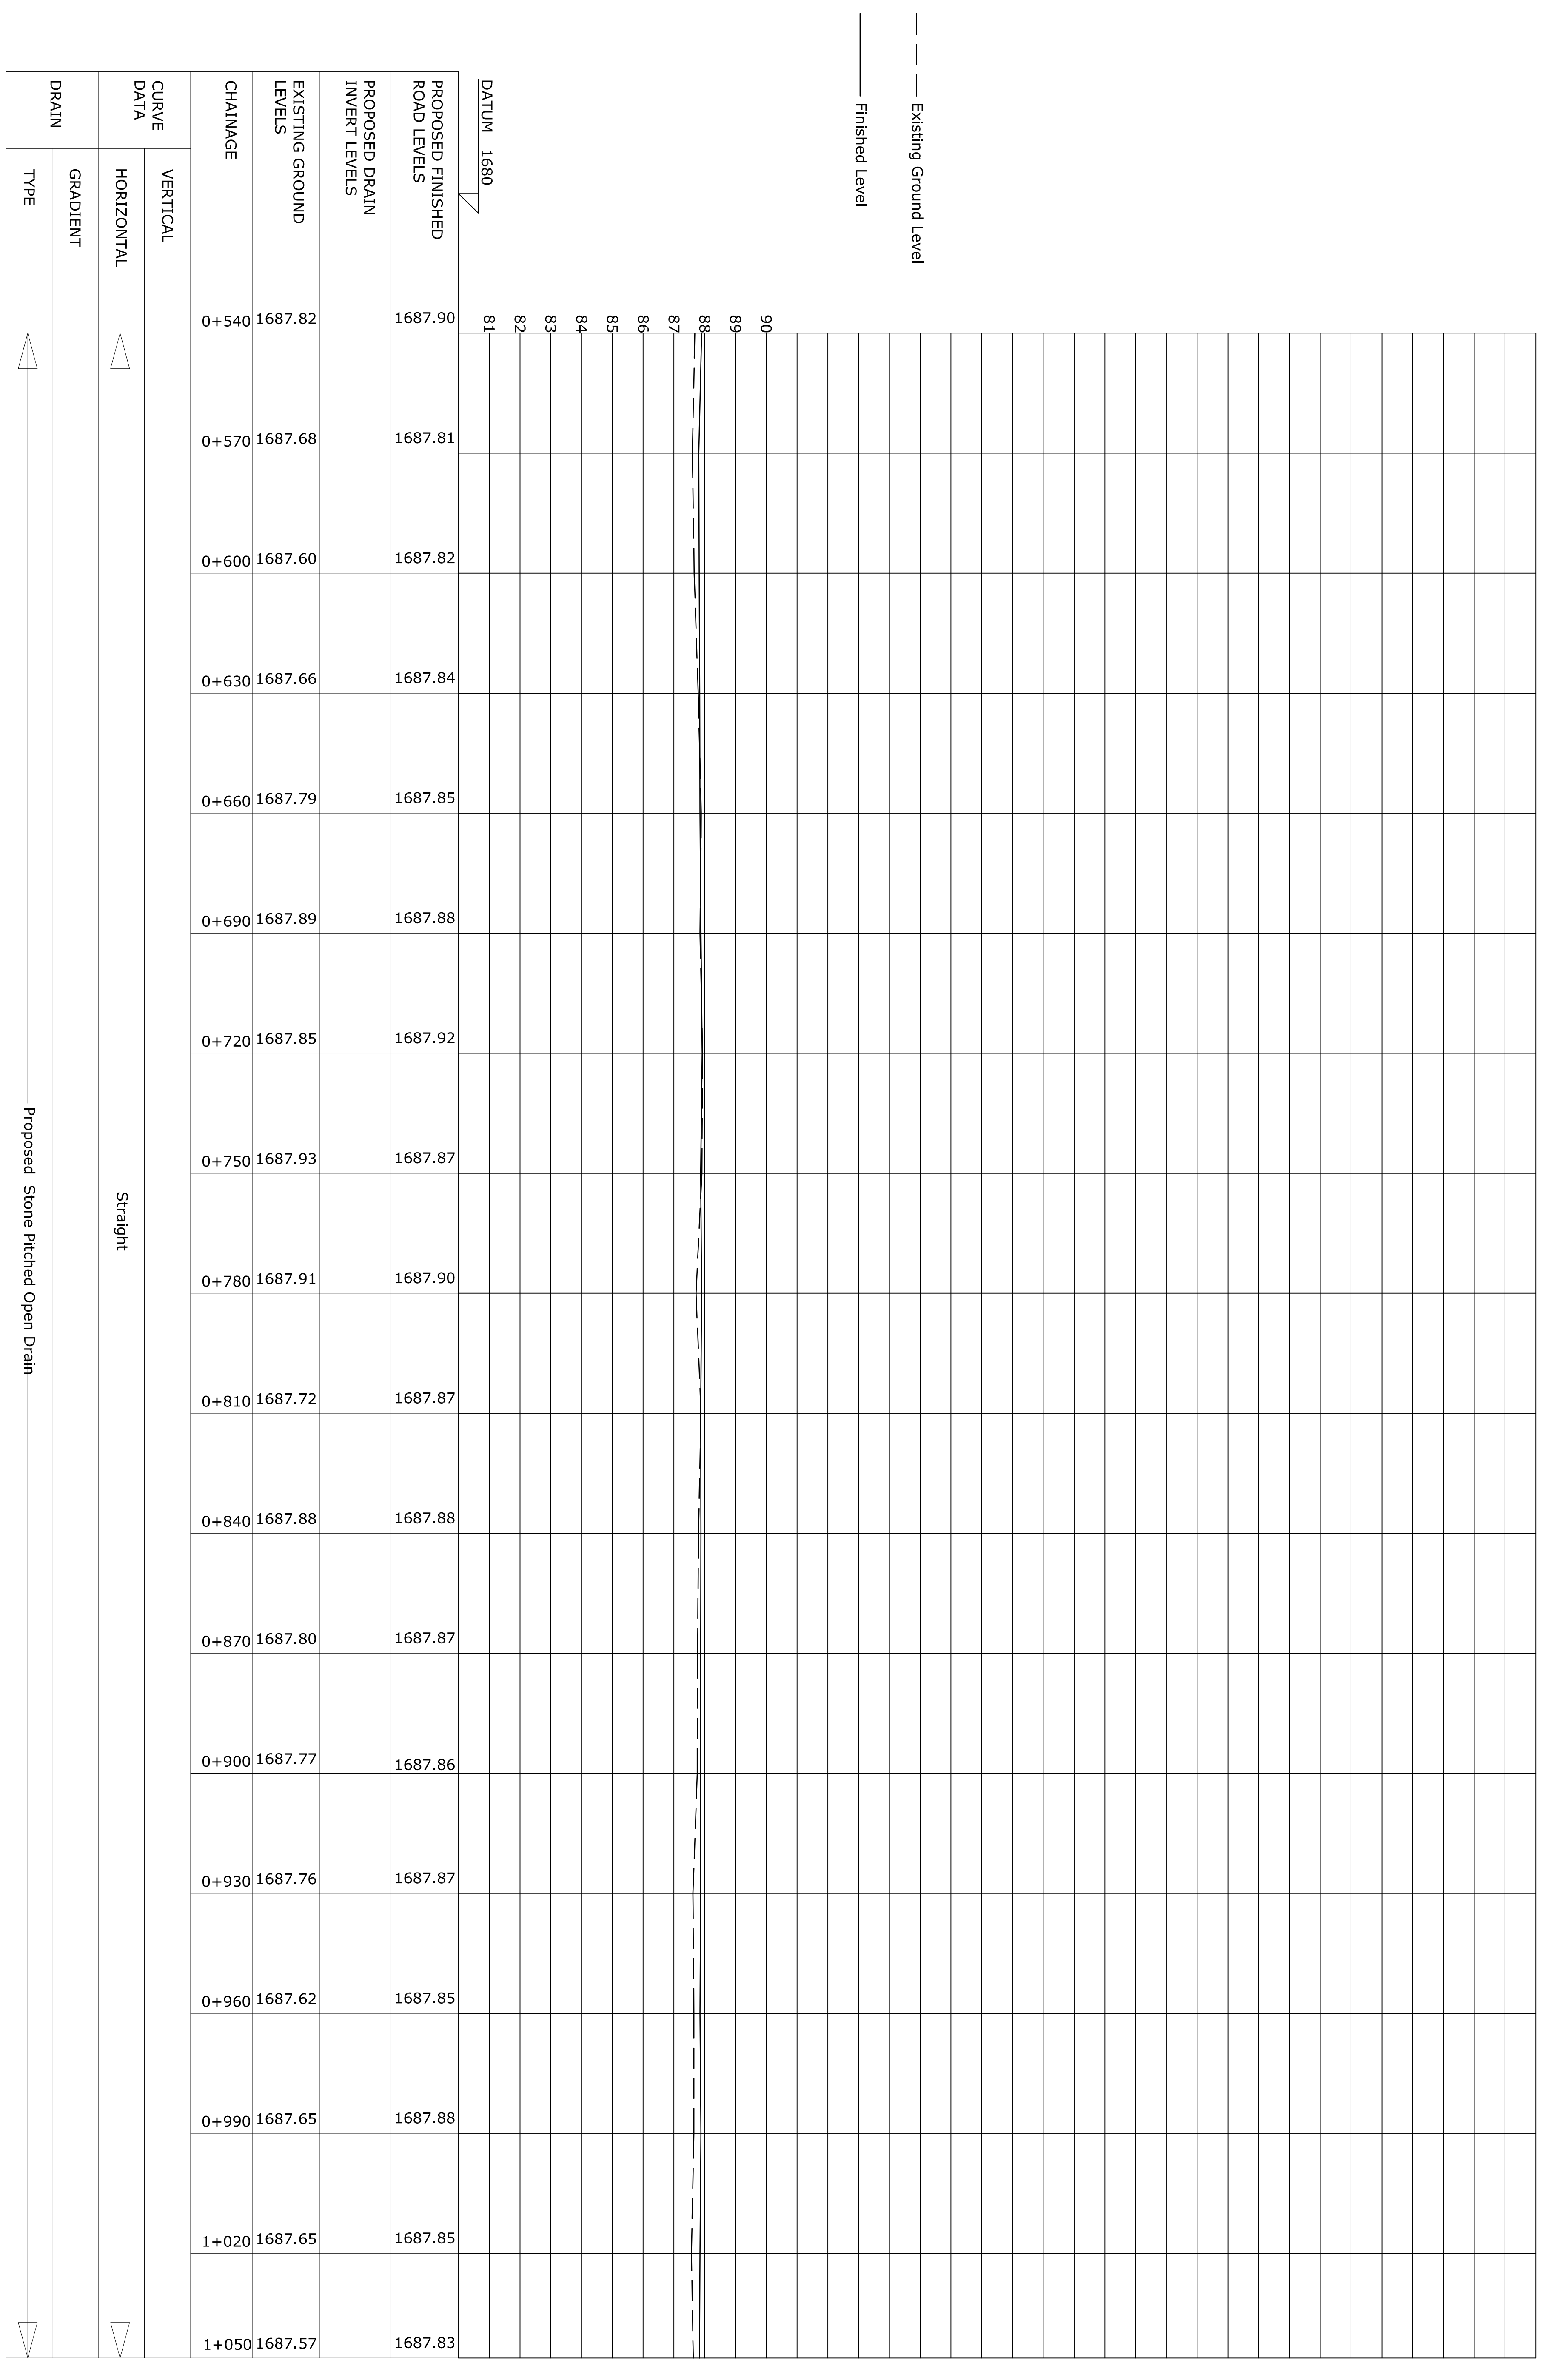

--- Existing Ground Level  
— Finished Level