



COUNTY GOVERNMENT OF KIAMBU
P.O. Box 2344-0900
Kamabu

Client Name	Surveyed By: Mike	No.	REFERENCE
Designed By: Karanja			
Drawn By: Karanja			
Checked By:			

Project Name
MUSHROOM ESTATE ROADS

Drawing Title
LONGITUDINAL PROFILE ALONG CENTER LINE SHEET 4 OF 5


Consultant
DEPARTMENT OF ROADS, TRANSPORT, PUBLIC WORKS & UTILITIES
P.O. Box 2344-0900
Kamabu

Designed By: Karanja
Checked By: Karanja
Drawing No. 05
Scale : 1:1000

CHAINAGE	EXISTING GROUND LEVELS	PROPOSED DRAIN INVERT LEVELS	PROPOSED FINISHED ROAD LEVELS	CURVE DATA	
				VERTICAL	HORIZONTAL
DRAIN		GRADIENT		TYPE	
1+590	1689.41		1689.57		
1+620	1689.16		1689.32		
1+650	1689.02		1689.18		
1+680	1688.95		1689.11		
1+710	1688.87		1689.03		
1+740	1688.81		1688.97		
1+770	1688.69		1688.85		
1+800	1688.66		1688.82		
1+830	1688.52		1688.68		
1+860	1688.41		1688.57		
1+890	1688.28		1688.44		
1+920	1688.21		1688.37		
1+950	1688.15		1688.31		
1+980	1688.06		1688.22		
2+010	1688.02		1688.18		
2+040	1687.95		1688.11		
2+070	1687.97		1688.13		
2+100	1687.96		1688.12		

DATUM 1680

--- Existing Ground Level
--- Finished Level

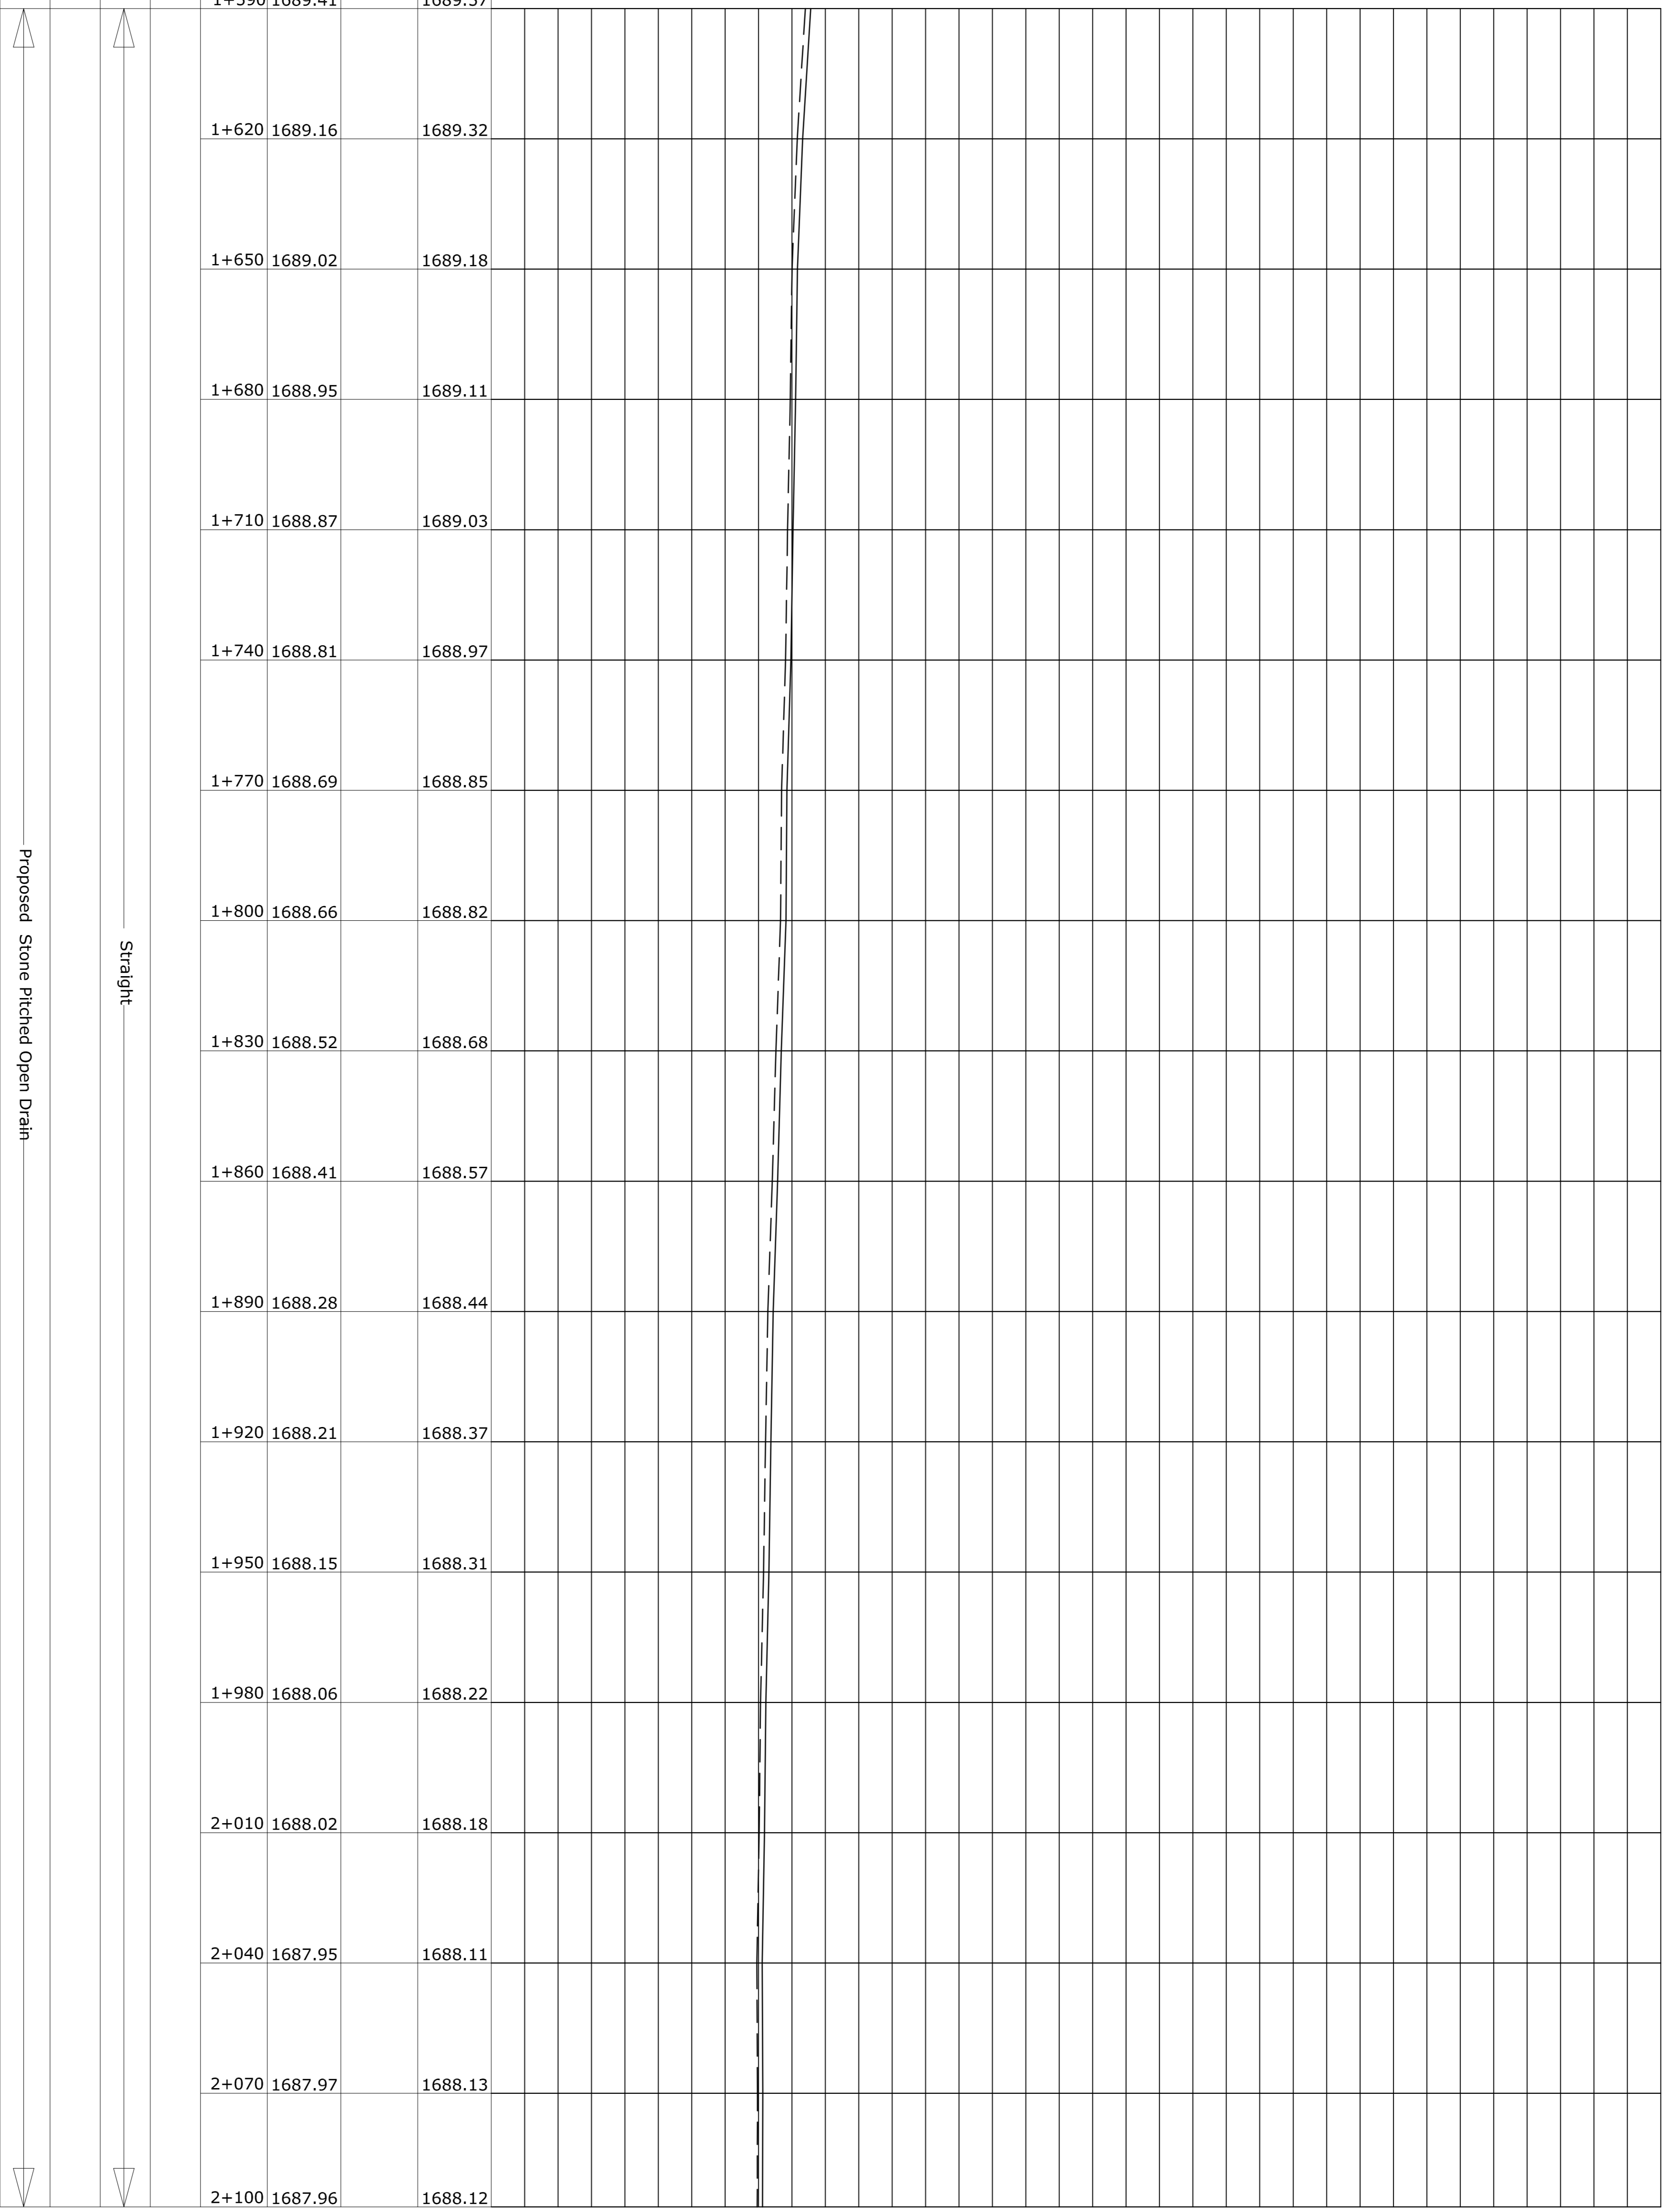

Straight

Proposed Stone Pitched Open Drain